

GENERAL NOTES:

GALVANIZED FLASHING (26 GAUGE) AT ALL VALLEYS, HIPS AND RIDGES. PROVIDE FOR VENTILATION PROJECTIONS THRU ROOF WITH FLANGES AND EXTEND 8" BEYOND SLEEVE.

GALVANIZED IRON FLASHING AT ALL ROOF TO WALL AND ROOF TO CHIMNEY INTERFACES.


ROOF GUTTERS AND DOWN SPOUTS PER SPECIFICATIONS SEE BUILDER.

CONTINUOUS GALVANIZED IRON EAVE FLASHING.

ATTIC VENTILATION TYPE AND AMOUNT PER SPECIFICATIONS SEE BUILDER.

APPLIED CRICKET ROOFING SHALL BE APPLIED OVER MAIN ROOF DECK AND FRAME.

ROOF PLATE HEIGHTS SHOWN ARE AT EXTERIOR FRAME WALL CONDITIONS, ADJUST ROOF PLATE HEIGHT FROM HEIGHT SHOWN AT CONDITIONS WHERE THE ROOF IS SUPPORTED BY BEAMS CENTERED OVER LOAD BEARING COLUMNS.

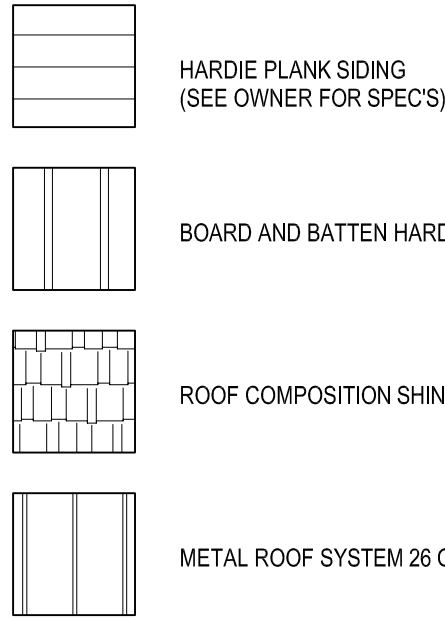

ROOF SLOPE NOTES:

FOR ROOF SLOPES OF 4:12 OR GREATER, 1 LAYER OF 15 LB FELT.
FOR ROOF SLOPES FROM 2:12 TO 4:12, 2 LAYERS OF 15 LB FELT.
FOR ROOF SLOPES UNDER 2:12, ASPHALT SHINGLES ARE NOT ALLOWED.



P.O. Box 165
Houston, Texas 77587
Ph: (832)407-4879
info@diazdesignbuild.com

copyright diaz design & build, llc, all rights reserved, the duplication, reproduction, copying, sale, rental, licensing, or other distribution or use of these drawings, any portion thereof, or the plans depicted hereon is strictly prohibited unless expressly authorized in writing by diaz design & build, llc. diaz design & build, llc is not to be held responsible for the plan design in any way or matter.

DUPLEX
AT
7201 Edmont Ln. #A and #B
Houston, Texas 77088
A Project for:
Kensli Homes, LLC

PROFESSIONAL SEAL

DESIGNED BY: LRD
DATE: 4/23/2024
JOB NO: DDB-20240423

REVISIONS		
NO.	DATE	DESCRIPTION

SHEET TITLE:

EXTERIOR
ELEVATIONS


DRAWING NUMBER:

A4


EXTERIOR ELEVATIONS
SCALE: 1/4" = 1'-0"




FRONT ELEVATION

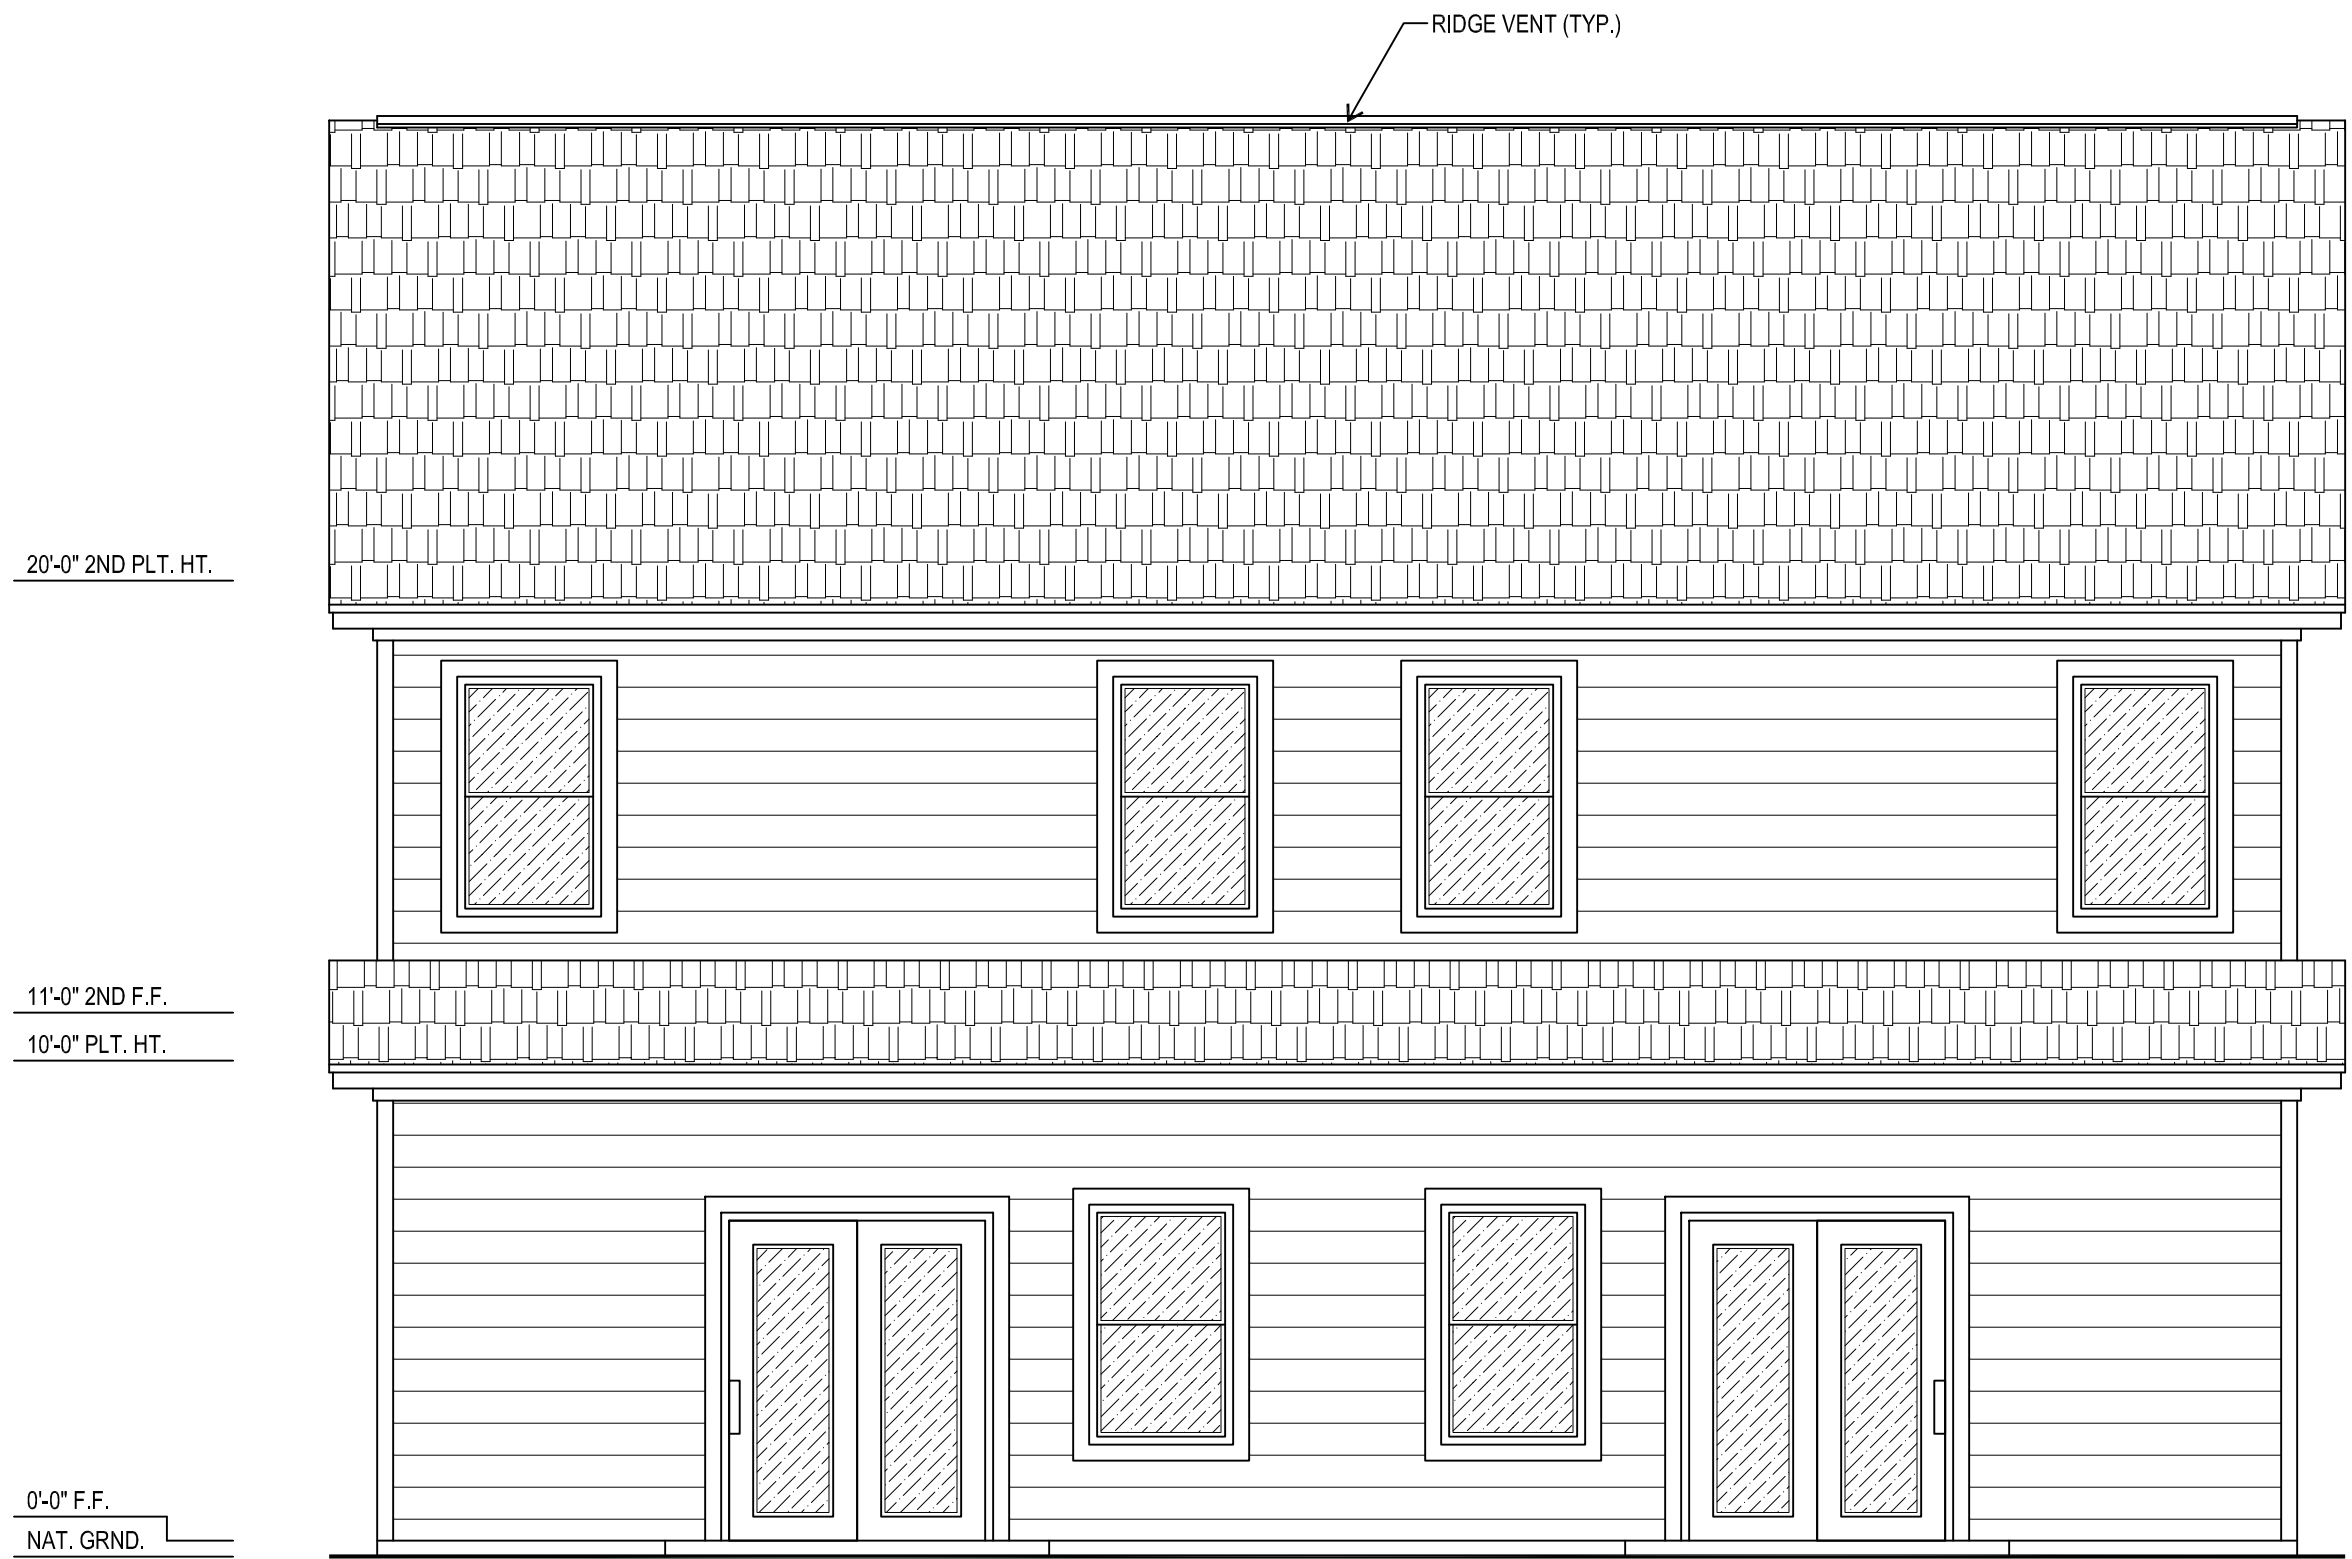

REAR ELEVATION

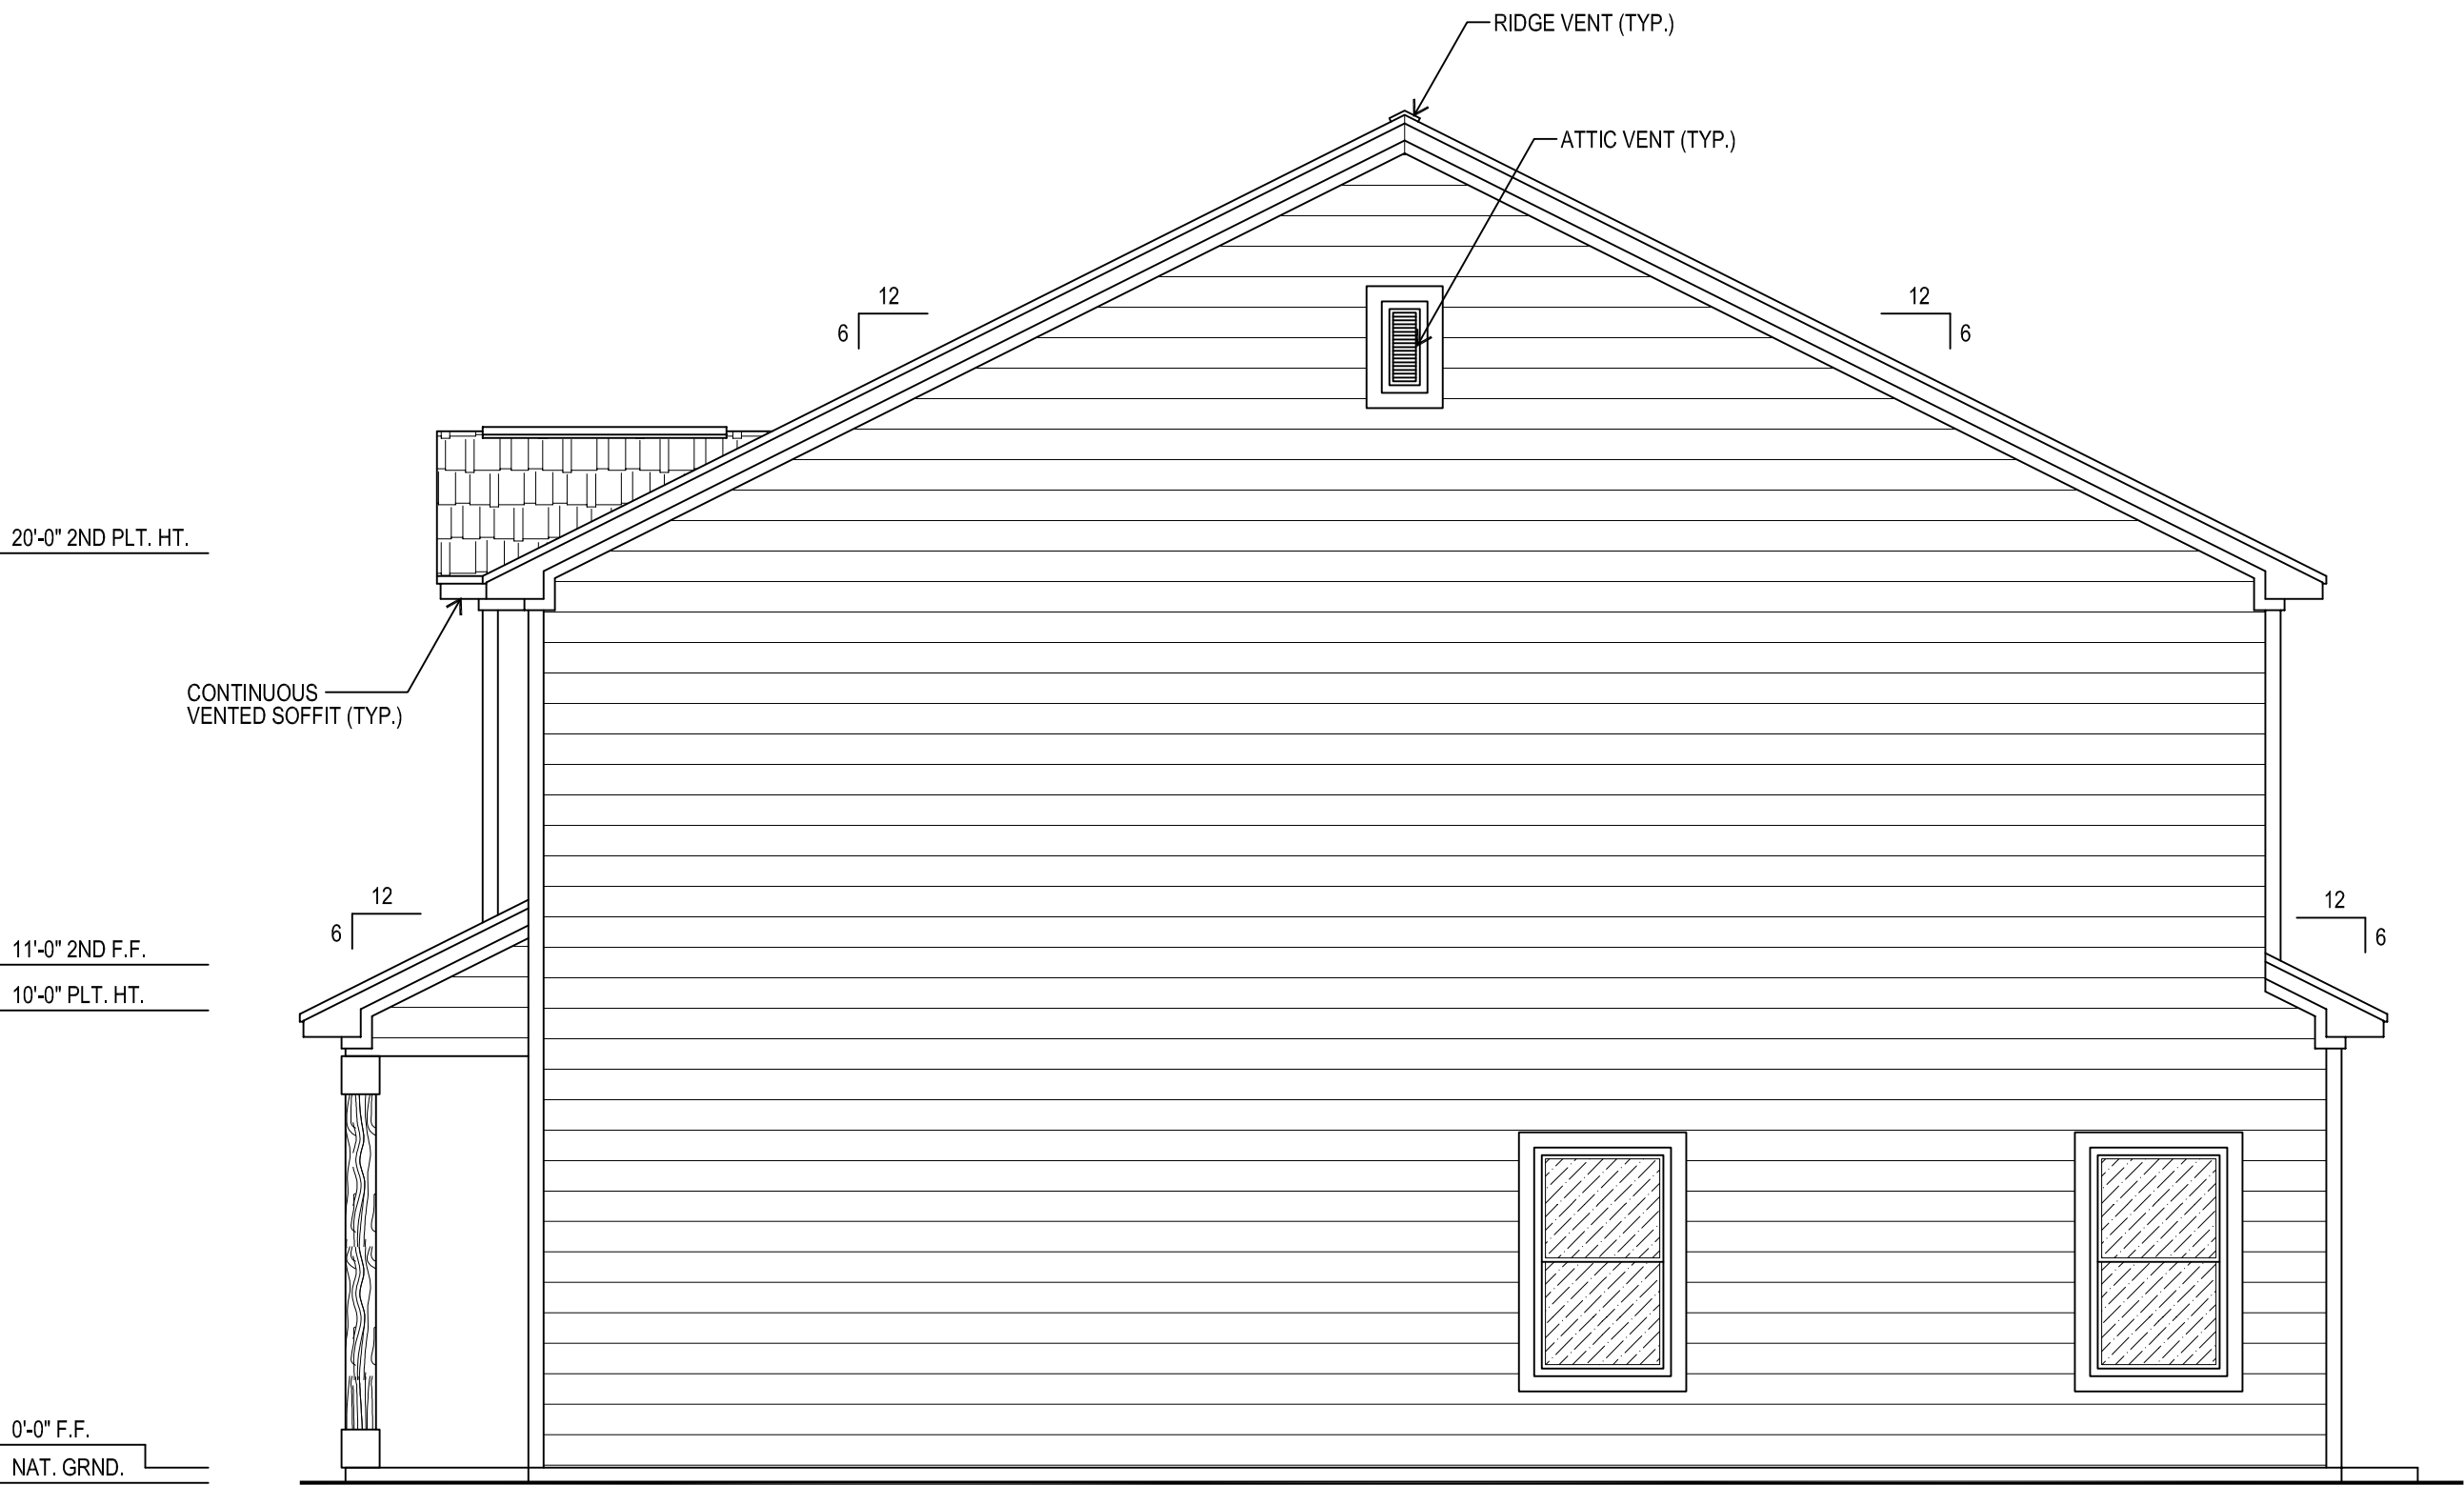

RIGHT ELEVATION

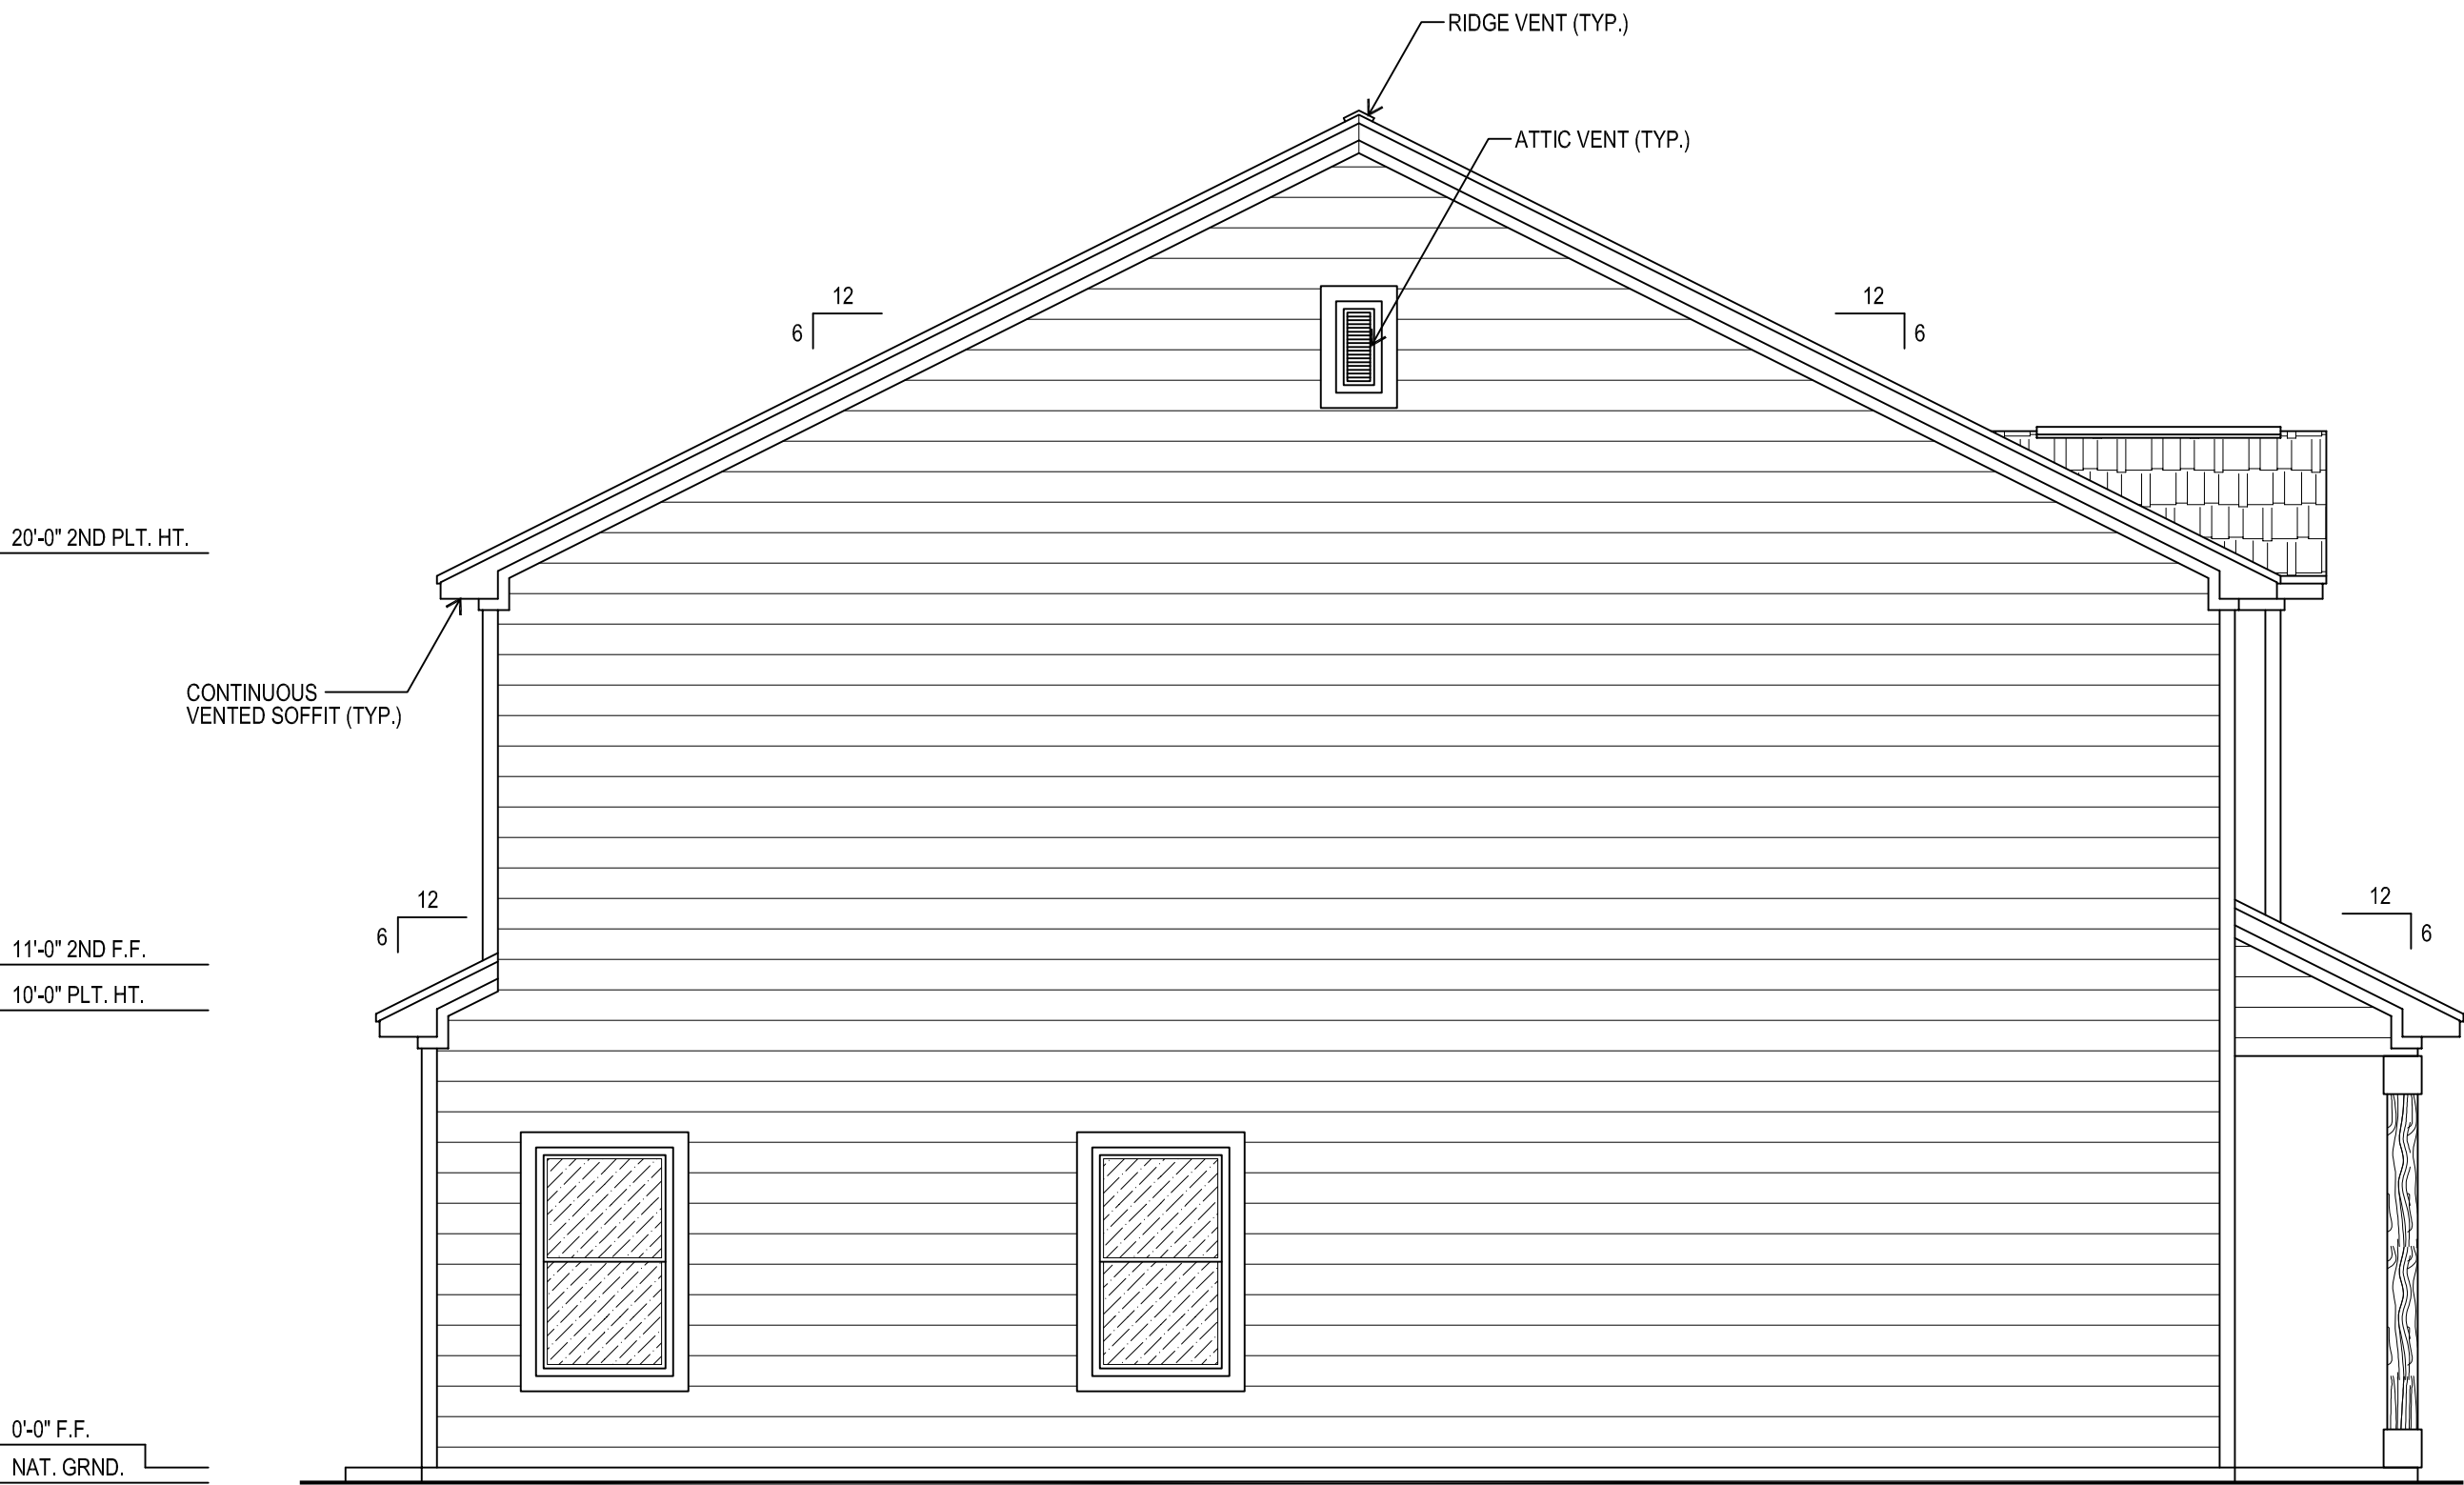

LEFT ELEVATION