



P.O. Box 165
Houston, Texas 77587
Ph: (832)407-4879
info@diazdesignbuild.com

copyright diaz design & build, llc, all rights reserved, the duplication, reproduction, copying, sale, rental, licensing, or other distribution or use of these drawings, any portion thereof, or the plans depicted hereon is strictly prohibited unless expressly authorized in writing by diaz design & build, llc. diaz design & build, llc is not to be held responsible for the plan design in any way or matter.

DUPLEX AT
7201 Edmont Ln. #A and #B
Houston, Texas 77088
A Project for:
Kensli Homes, LLC

PROFESSIONAL SEAL

DESIGNED BY: LRD
DATE: 4/23/2024
JOB NO: DDB-20240423


REVISIONS		
NO.	DATE	DESCRIPTION

SHEET TITLE:


FLOOR PLAN

DRAWING NUMBER:

A1

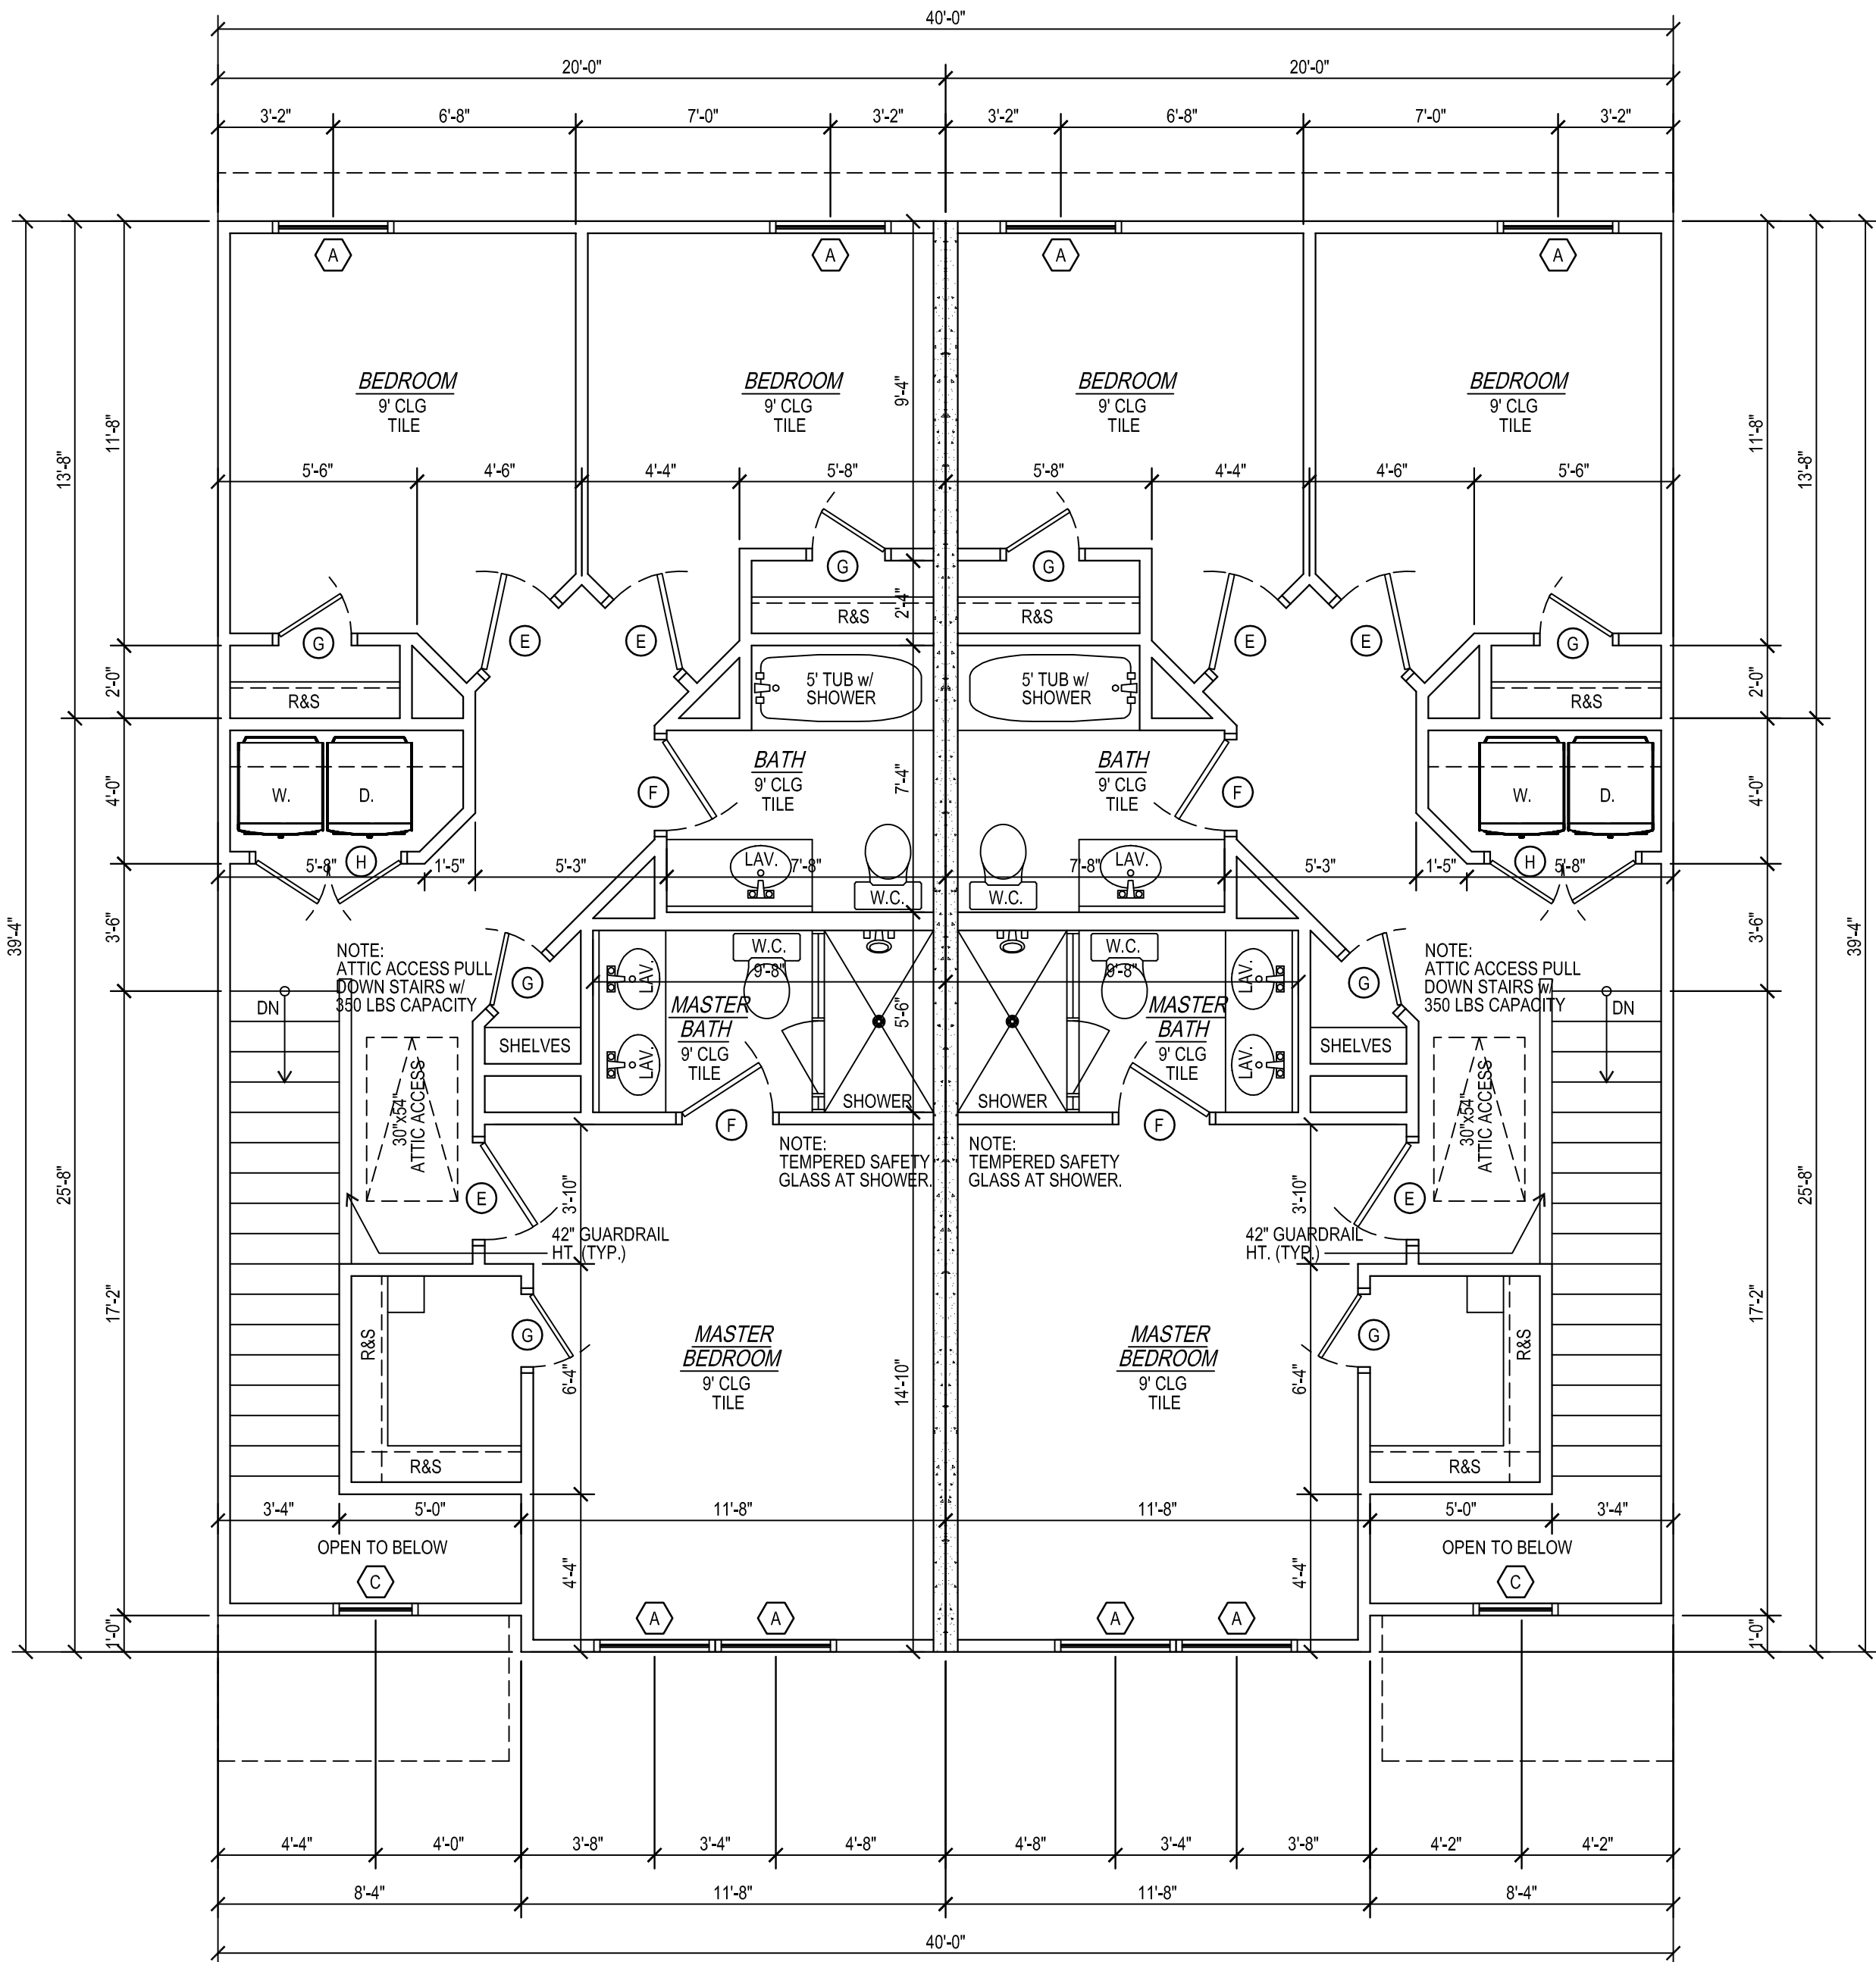

FLOOR PLAN- 2ND FLOOR

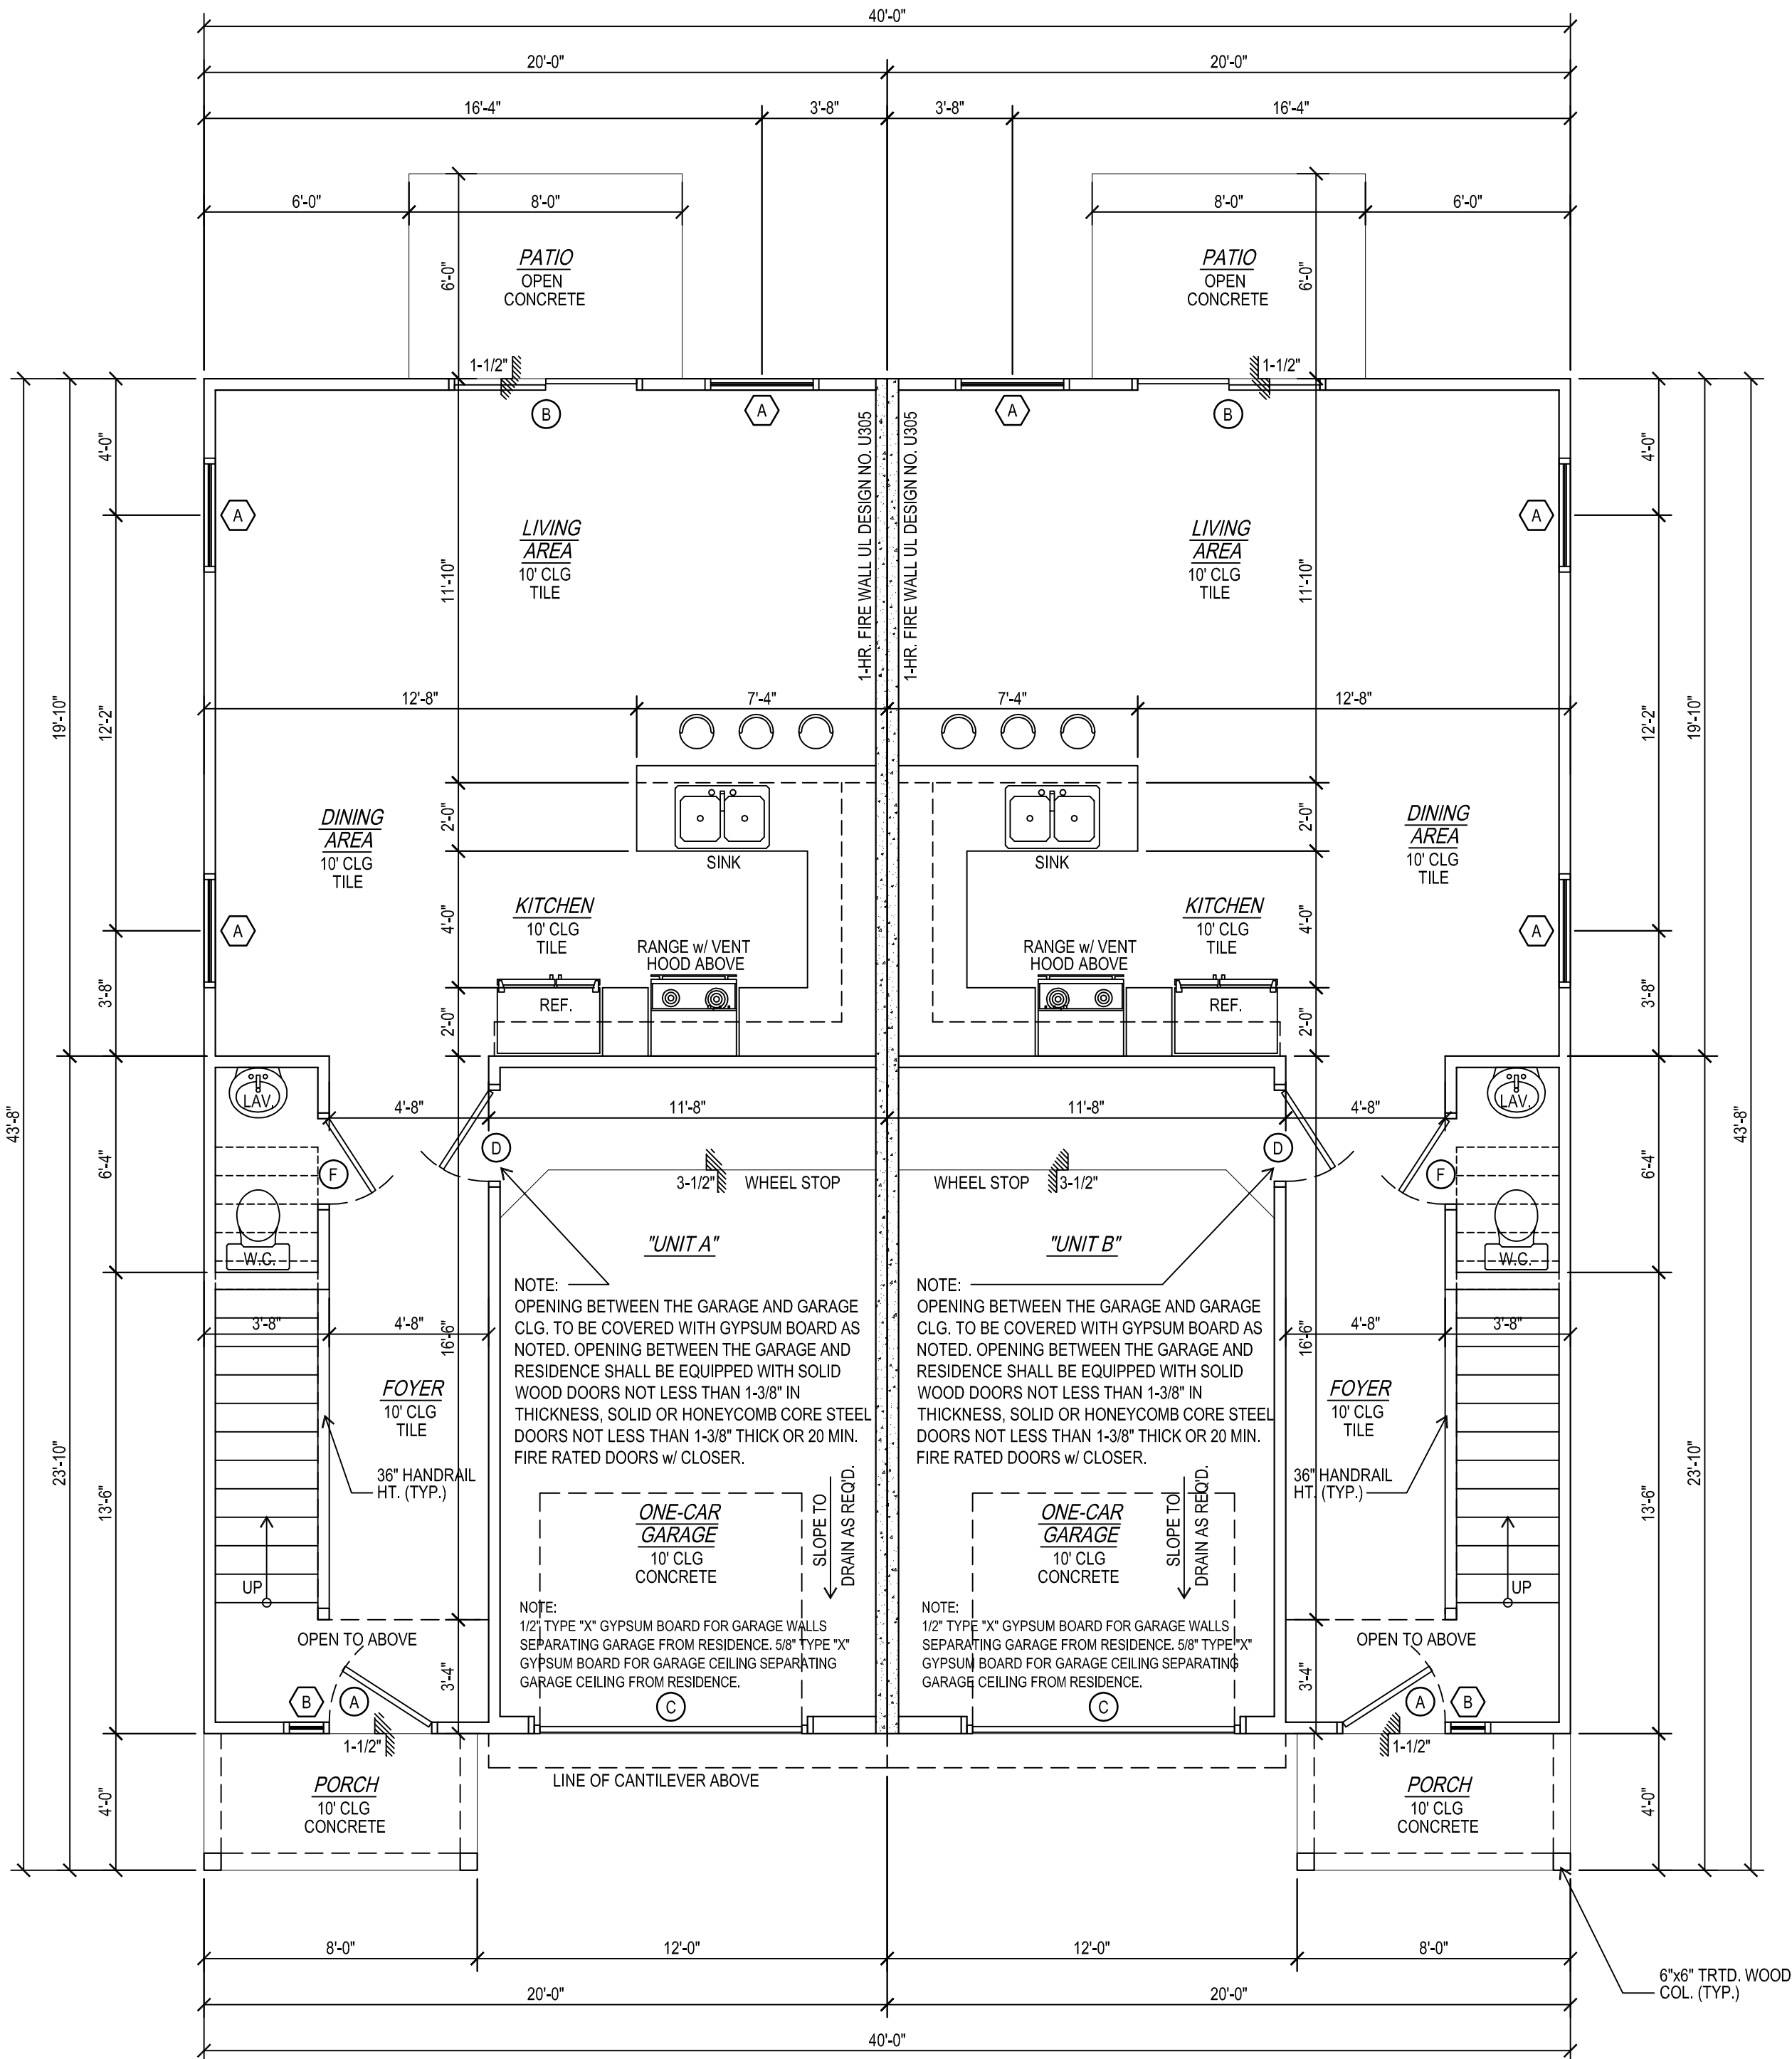

FLOOR PLAN- 1ST FLOOR

FLOOR PLAN
SCALE: 1/4" = 1'-0"